

PERSPECTIVES NOT
SCALE

LINES PLAN
13' CUBAN FISHING SKIFF
HAVEN BOATWORKS, LLC.


305 8th St. PORT TOWNSEND, WA 98368
360-385-5727
360-385-9333
mail@havenboatworks.com

DESIGN BY ANTONIO SALGUERO


JUNE 6, 2011

SHEET 3 OF
3


SCALE : 3/8" = 1'

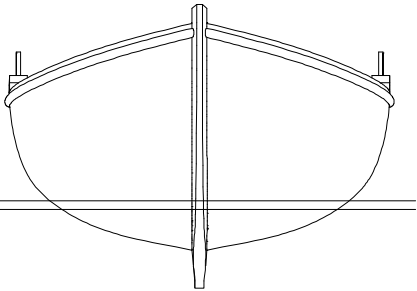

62 SQ. FT.

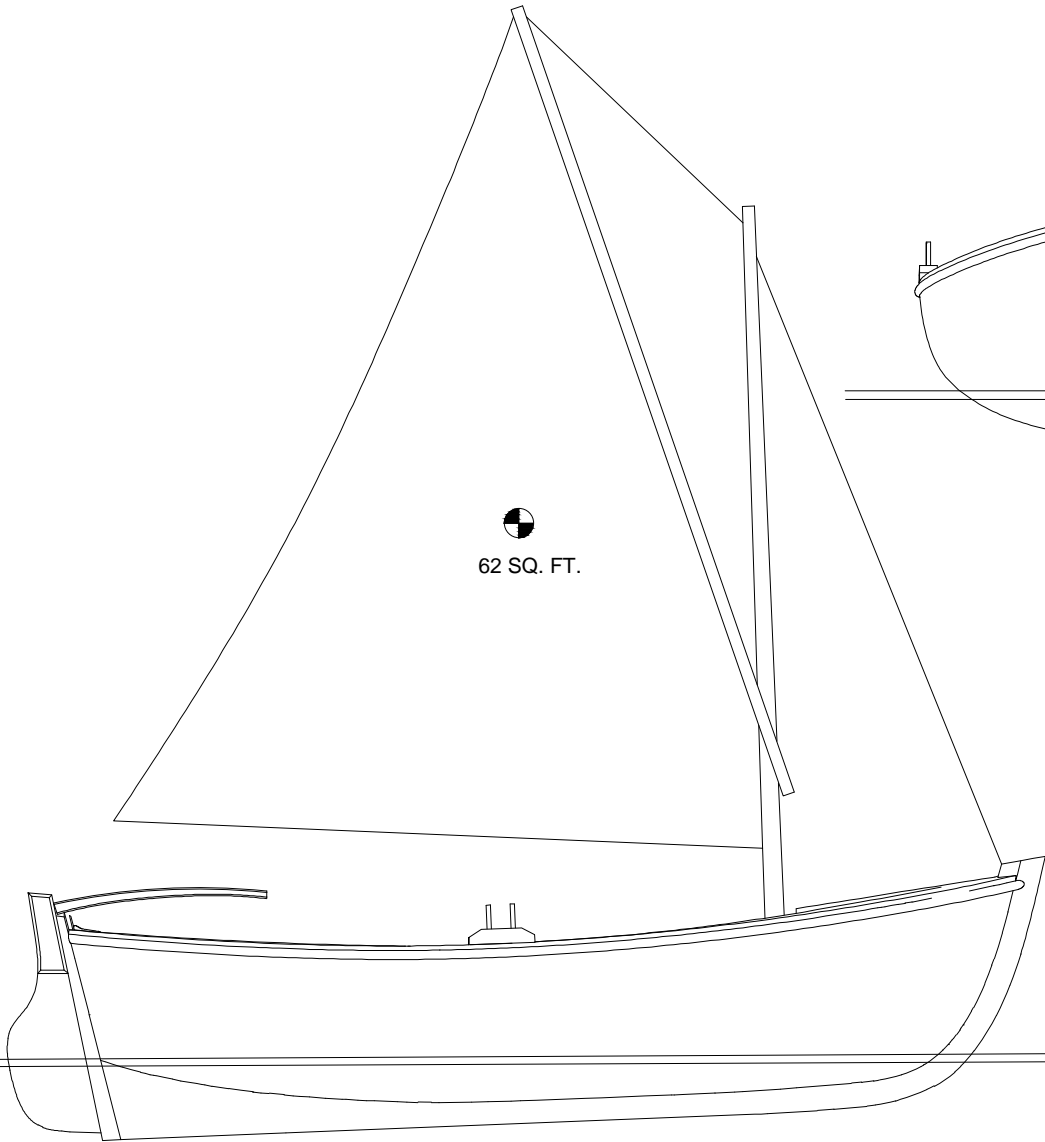

700 LB WLP
500 LB WLP

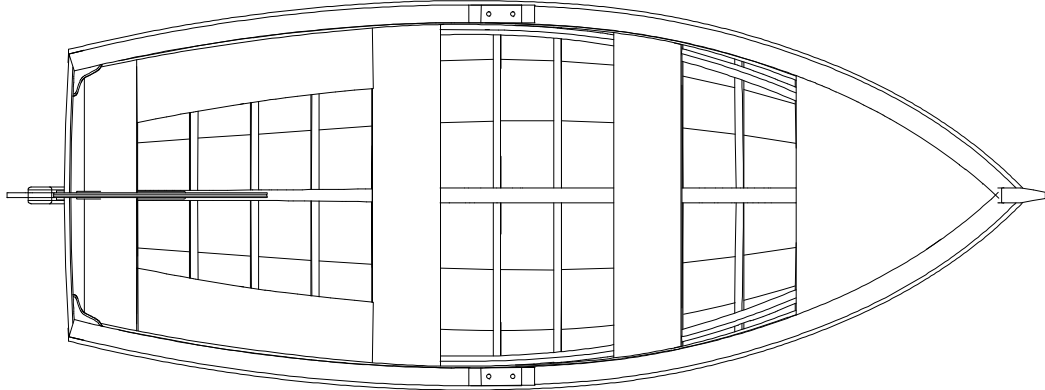

**SAIL PLAN, ARRANG'NT
13' CUBAN FISHING SKIFF
HAVEN BOATWORKS, LLC.**


305 8th St. PORT TOWNSEND, WA 98368
360-385-5727
360-385-9333
mail@havenboatworks.com

DESIGN BY ANTONIO SALGUERO

JUNE 6, 2011

SHEET 2 OF
3

SCALE : $\frac{1}{2}$ " = 1'

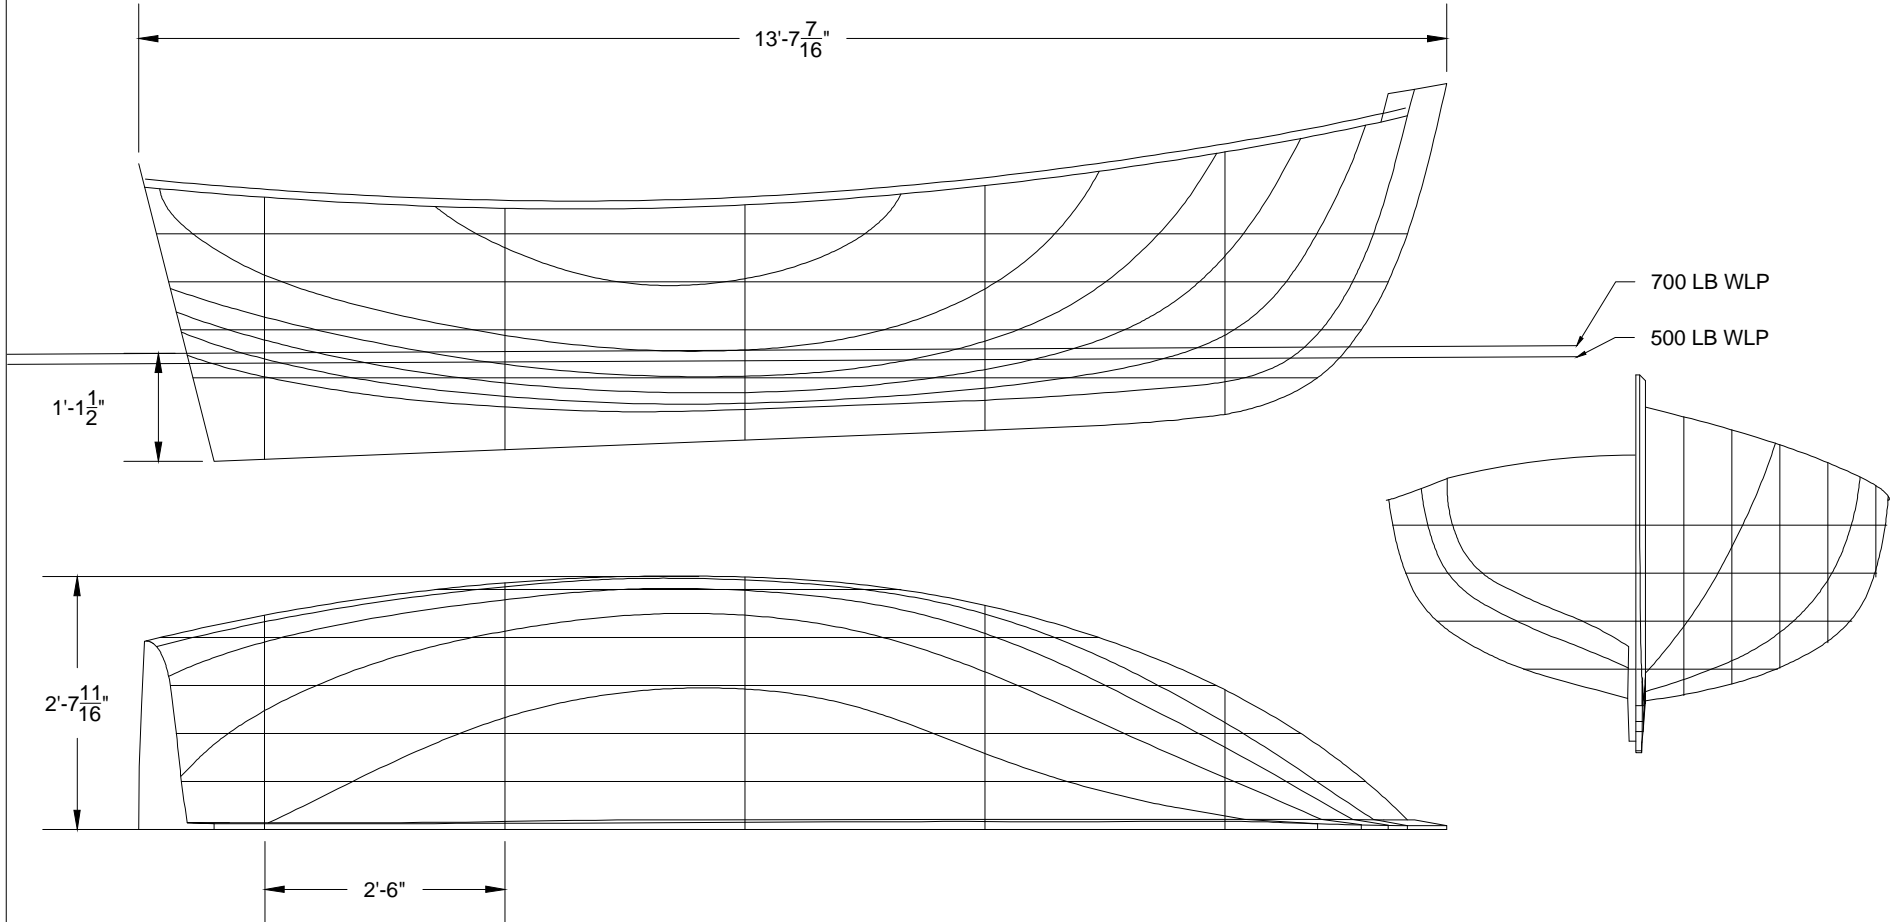

305 8th St. PORT TOWNSEND, WA 98368
360-385-5727
360-385-9333
mail@havenboatworks.com

LINES PLAN 13' CUBAN FISHING SKIFF HAVEN BOATWORKS, LLC.

DESIGN BY ANTONIO SALGUERO

JUNE 6, 2011

SHEET 1 OF
3